


DRAFT.

10/28/11

NOT APPROVED BY P&R BOARD

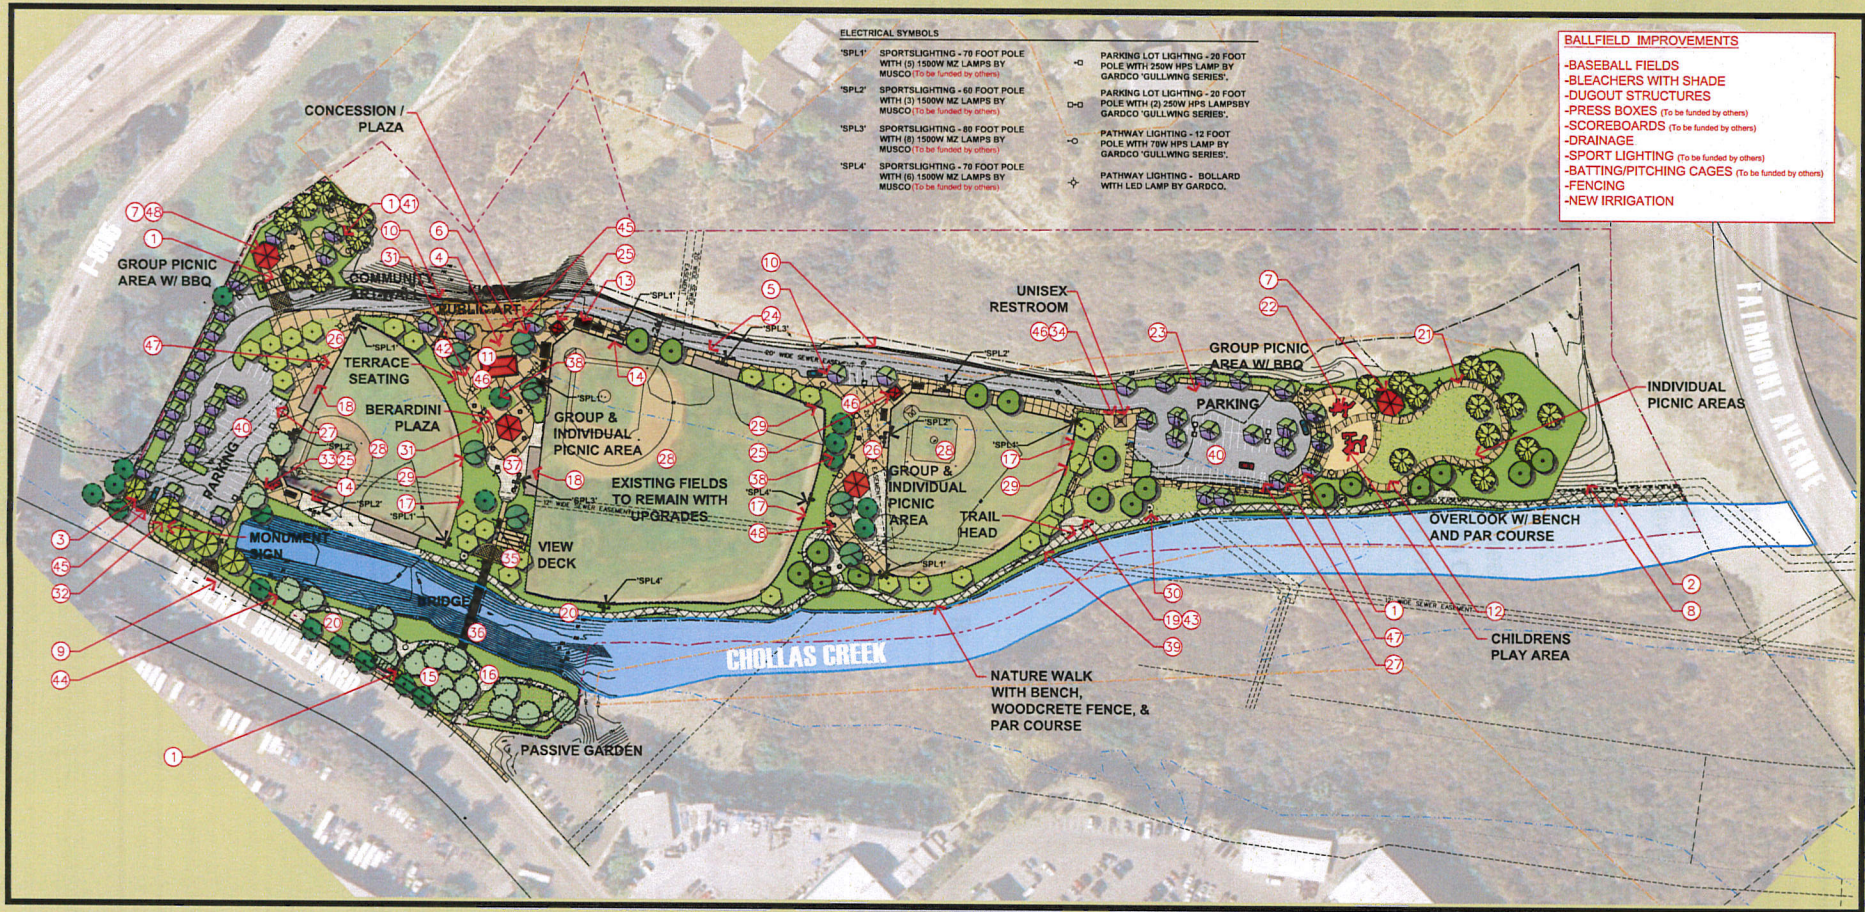


GRAPHIC LEGEND:

- LIMIT OF WORK
 - BIOLOGY SURVEY & STUDY AREA
 - COBBLE COLUMNS
 - 100-YEAR FLOOD PLAIN
 - CHOLLAS CREEK
 - 20' CREEK BUFFER
 - MHPA BOUNDARY
- ON-SITE PARKING COUNT: 94 SPACES

LEGEND:

- | | | | | | |
|-------------------------------|---------------------------------|--------------------------------|----------------------------|---------------------------------|----------------------------|
| 1 TRELLIS WITH COBBLE COLUMNS | 9 STREET PARKING | 17 SCORE BOARD * | 25 PRESS BOX * | 33 FLAGPOLES ON PLATFORM | 41 BENCH |
| 2 GATE | 10 RETAINING ART WALL | 18 PITCHING / BATTING CAGE * | 26 CONCRETE PAVING | 34 RESTROOM | 42 KIOSK |
| 3 COBBLE COLUMNS | 11 RESTROOM / CONCESSION BLDG. | 19 TRAIL HEAD | 27 ACCESSIBLE PARKING | 35 VIEW DECK W/ STAIRS & RAMP | 43 INTERPRETIVE SIGNAGE |
| 4 ARTWORK / SCULPTURE | 12 INDIVIDUAL PICNIC AREA | 20 NATURE TRAIL (8' WIDE) | 28 IMPROVED EXISTING FIELD | 36 BRIDGE | 44 FENCE WITH STONE COLUMN |
| 5 DROP-OFF | 13 BLEACHERS W/ SHADE STRUCTURE | 21 CONCRETE SIDEWALK (9' WIDE) | 29 BASEBALL FIELD FENCING | 37 DECOMPOSED GRANITE SURFACE | 45 ENHANCED PAVING |
| 6 REMOVABLE BOLLARDS | 14 DUGOUT | 22 CHILDREN'S PLAY STRUCTURES | 30 PAR COURSE | 38 EXISTING TREES TO REMAIN | 46 DRINKING FOUNTAIN |
| 7 SHADE SHELTER | 15 NEIGHBORHOOD GARDEN | 23 BUS PULL-OUTS | 31 TERRACED STEPS/SEATING | 39 WOODCRETE FENCE (SPLIT-RAIL) | 47 BIKE RACKS |
| 8 PATROL PATH / WALKWAY | 16 OVERLOOK AREA | 24 BIKE PATH | 32 MONUMENT SIGNAGE | 40 PARKING | 48 GROUP PICNIC WITH BBQ |

* To be funded by others.

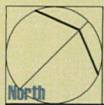

Sunshine Berardini Fields

General Development Plan



May 2010